


GENERAL ARRANGEMENT PLAN (1:200)

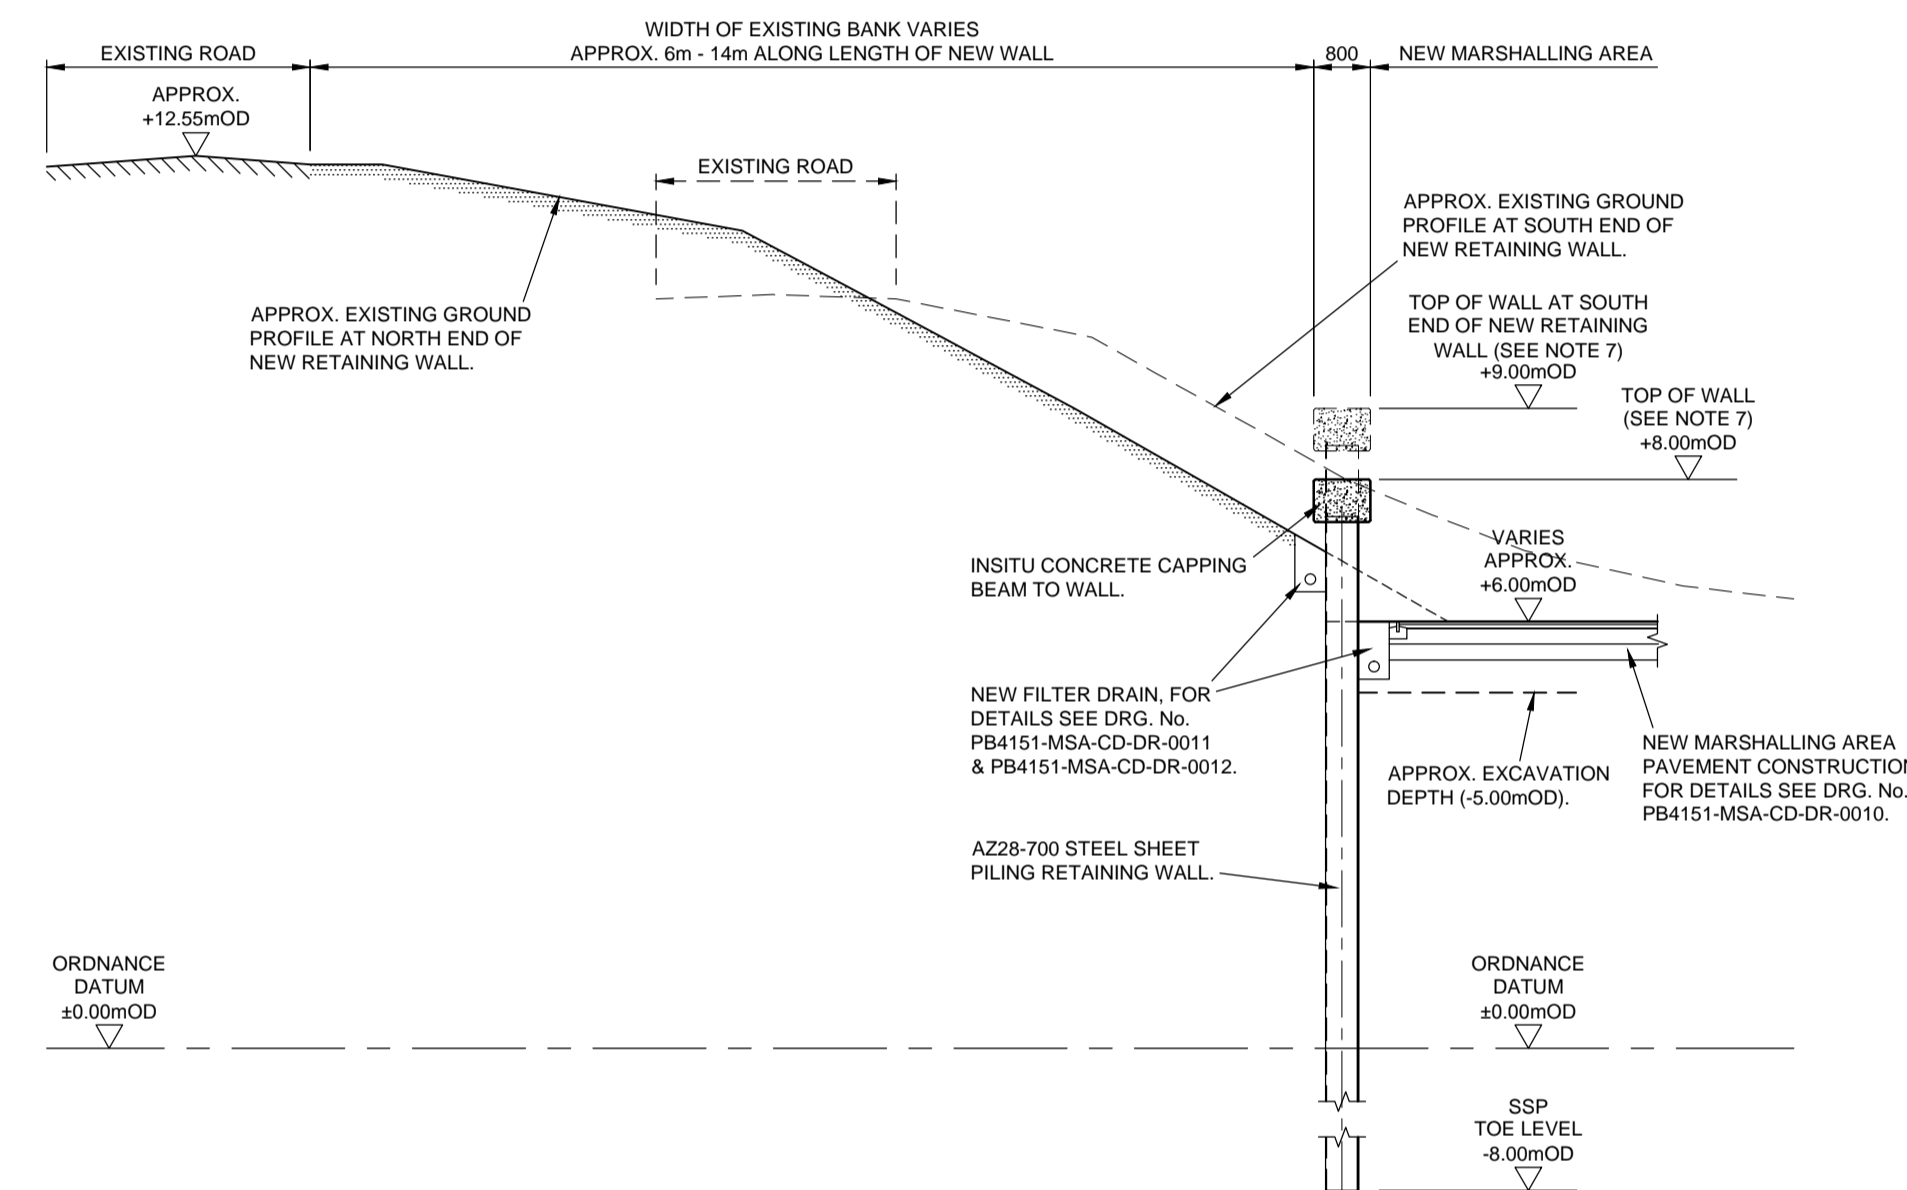

TYPICAL CROSS SECTION (1:100)

- NOTES**
- ALL LEVELS ARE GIVEN IN METRES RELATIVE TO ORDNANCE DATUM (OD).
 - ALL DIMENSIONS ARE IN MILLIMETRES UNLESS NOTED OTHERWISE.
 - ORDNANCE DATUM (OD) = +2.10m CHART DATUM (CD).
 - ALL MATERIALS AND WORKMANSHIP WILL BE DEFINED IN THE SPECIFICATION, UNLESS NOTED OTHERWISE.
 - STEELWORK TO BE GRADE S355J0.
 - REFER TO DRG. No. PB4151-MSA-CD-DR-0011 & 0012 FOR DETAILS OF DRAINAGE.
 - TOP OF WALL LEVELS:

POINT	LEVEL (mOD)
1	+7.00
2	+8.00
3	+9.00
4	+8.00

REV	DATE	DESCRIPTION	BY	CHK	APP	
P2	10/11/17	TENDER ISSUE		YH	SCH	JGF
P1	06/10/17	FOR REVIEW AND COMMENT.		NAT	MAT	SCH

REVISIONS

CLIENT



PROJECT
**LOCHALINE
FERRY TERMINAL WORKS**

TITLE
**MARSHALLING AREA
RETAINING WALL
GENERAL ARRANGEMENT
PLAN AND SECTION**



DRAWN	CHECKED	APPROVED
NAT	MAT	SCH

DATE: OCT. '17 SCALE AT A1 AS SHOWN CAD REF: PB4151-MSA-CD-DR-0014.DWG

DRAWING No. **PB4151-MSA-GA-DR-0014** REVISION **P2**