


DO NOT SCALE



PROJECT LOCATION

SCALE 1 : 2500

REPRODUCED FROM ORDNANCE SURVEY MAPS WITH PERMISSION FROM THE CONTROLLER OF HM STATIONERY OFFICE. CROWN COPYRIGHT RESERVED. LICENCE No. 100023422 2007.

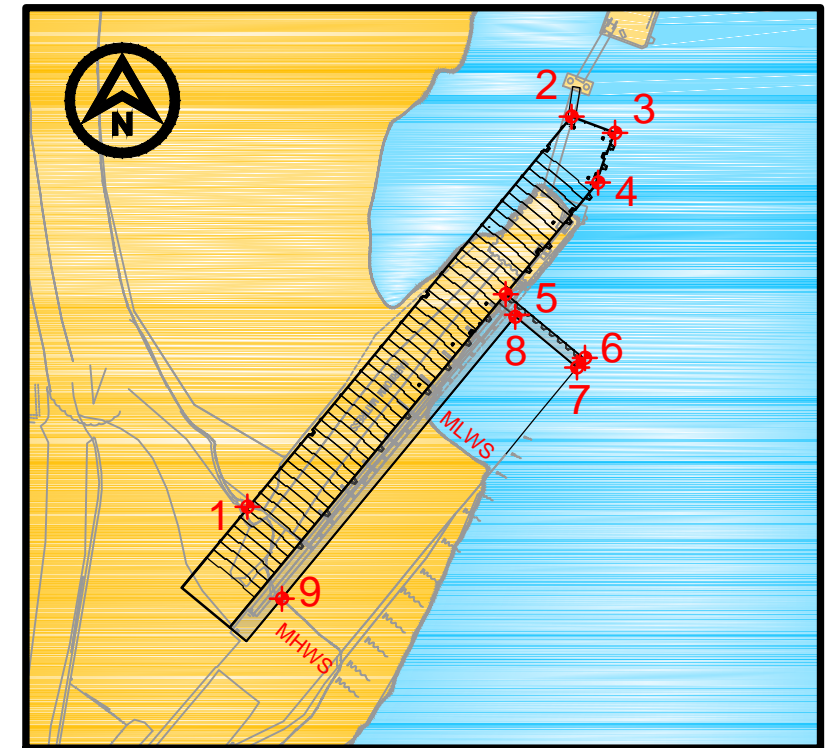

WORKS LOCATION CO-ORDINATES

SCALE 1 : 1000

Point	Latitude				Longitude					
1	56	°	32	201	N	005	°	46	535	W
2	56	°	32	231	N	005	°	46	495	W
3	56	°	32	230	N	005	°	46	490	W
4	56	°	32	226	N	005	°	46	492	W
5	56	°	32	216	N	005	°	46	507	W
6	56	°	32	211	N	005	°	46	495	W
7	56	°	32	209	N	005	°	46	498	W
8	56	°	32	213	N	005	°	46	507	W
9	56	°	32	197	N	005	°	46	532	W

TITLE
**LOCHALINE PIER WORKS
SITE LOCATION PLAN**



HASKONINGDHV UK LTD
MARITIME & AVIATION
74/2 Commercial Quay, Commercial Street
Leith, Edinburgh
EH6 6LX
Tel +44 (0) 131 555 0506
Fax +44 (0) 131 555 0502
info.edinburgh@rhdhv.com
www.royalhaskoningdhv.com

Job No.	PB4151	DATE	SEP '17	SCALE	AS SHOWN
ACAD Ref.	-	CHECKED	SCH	PASSED	JGF
DRAWN	YH	DRG No.	PB4151-A3-0001	REV	1

© Haskoning UK Ltd.